



BIKE & PEDESTRIAN PLAN

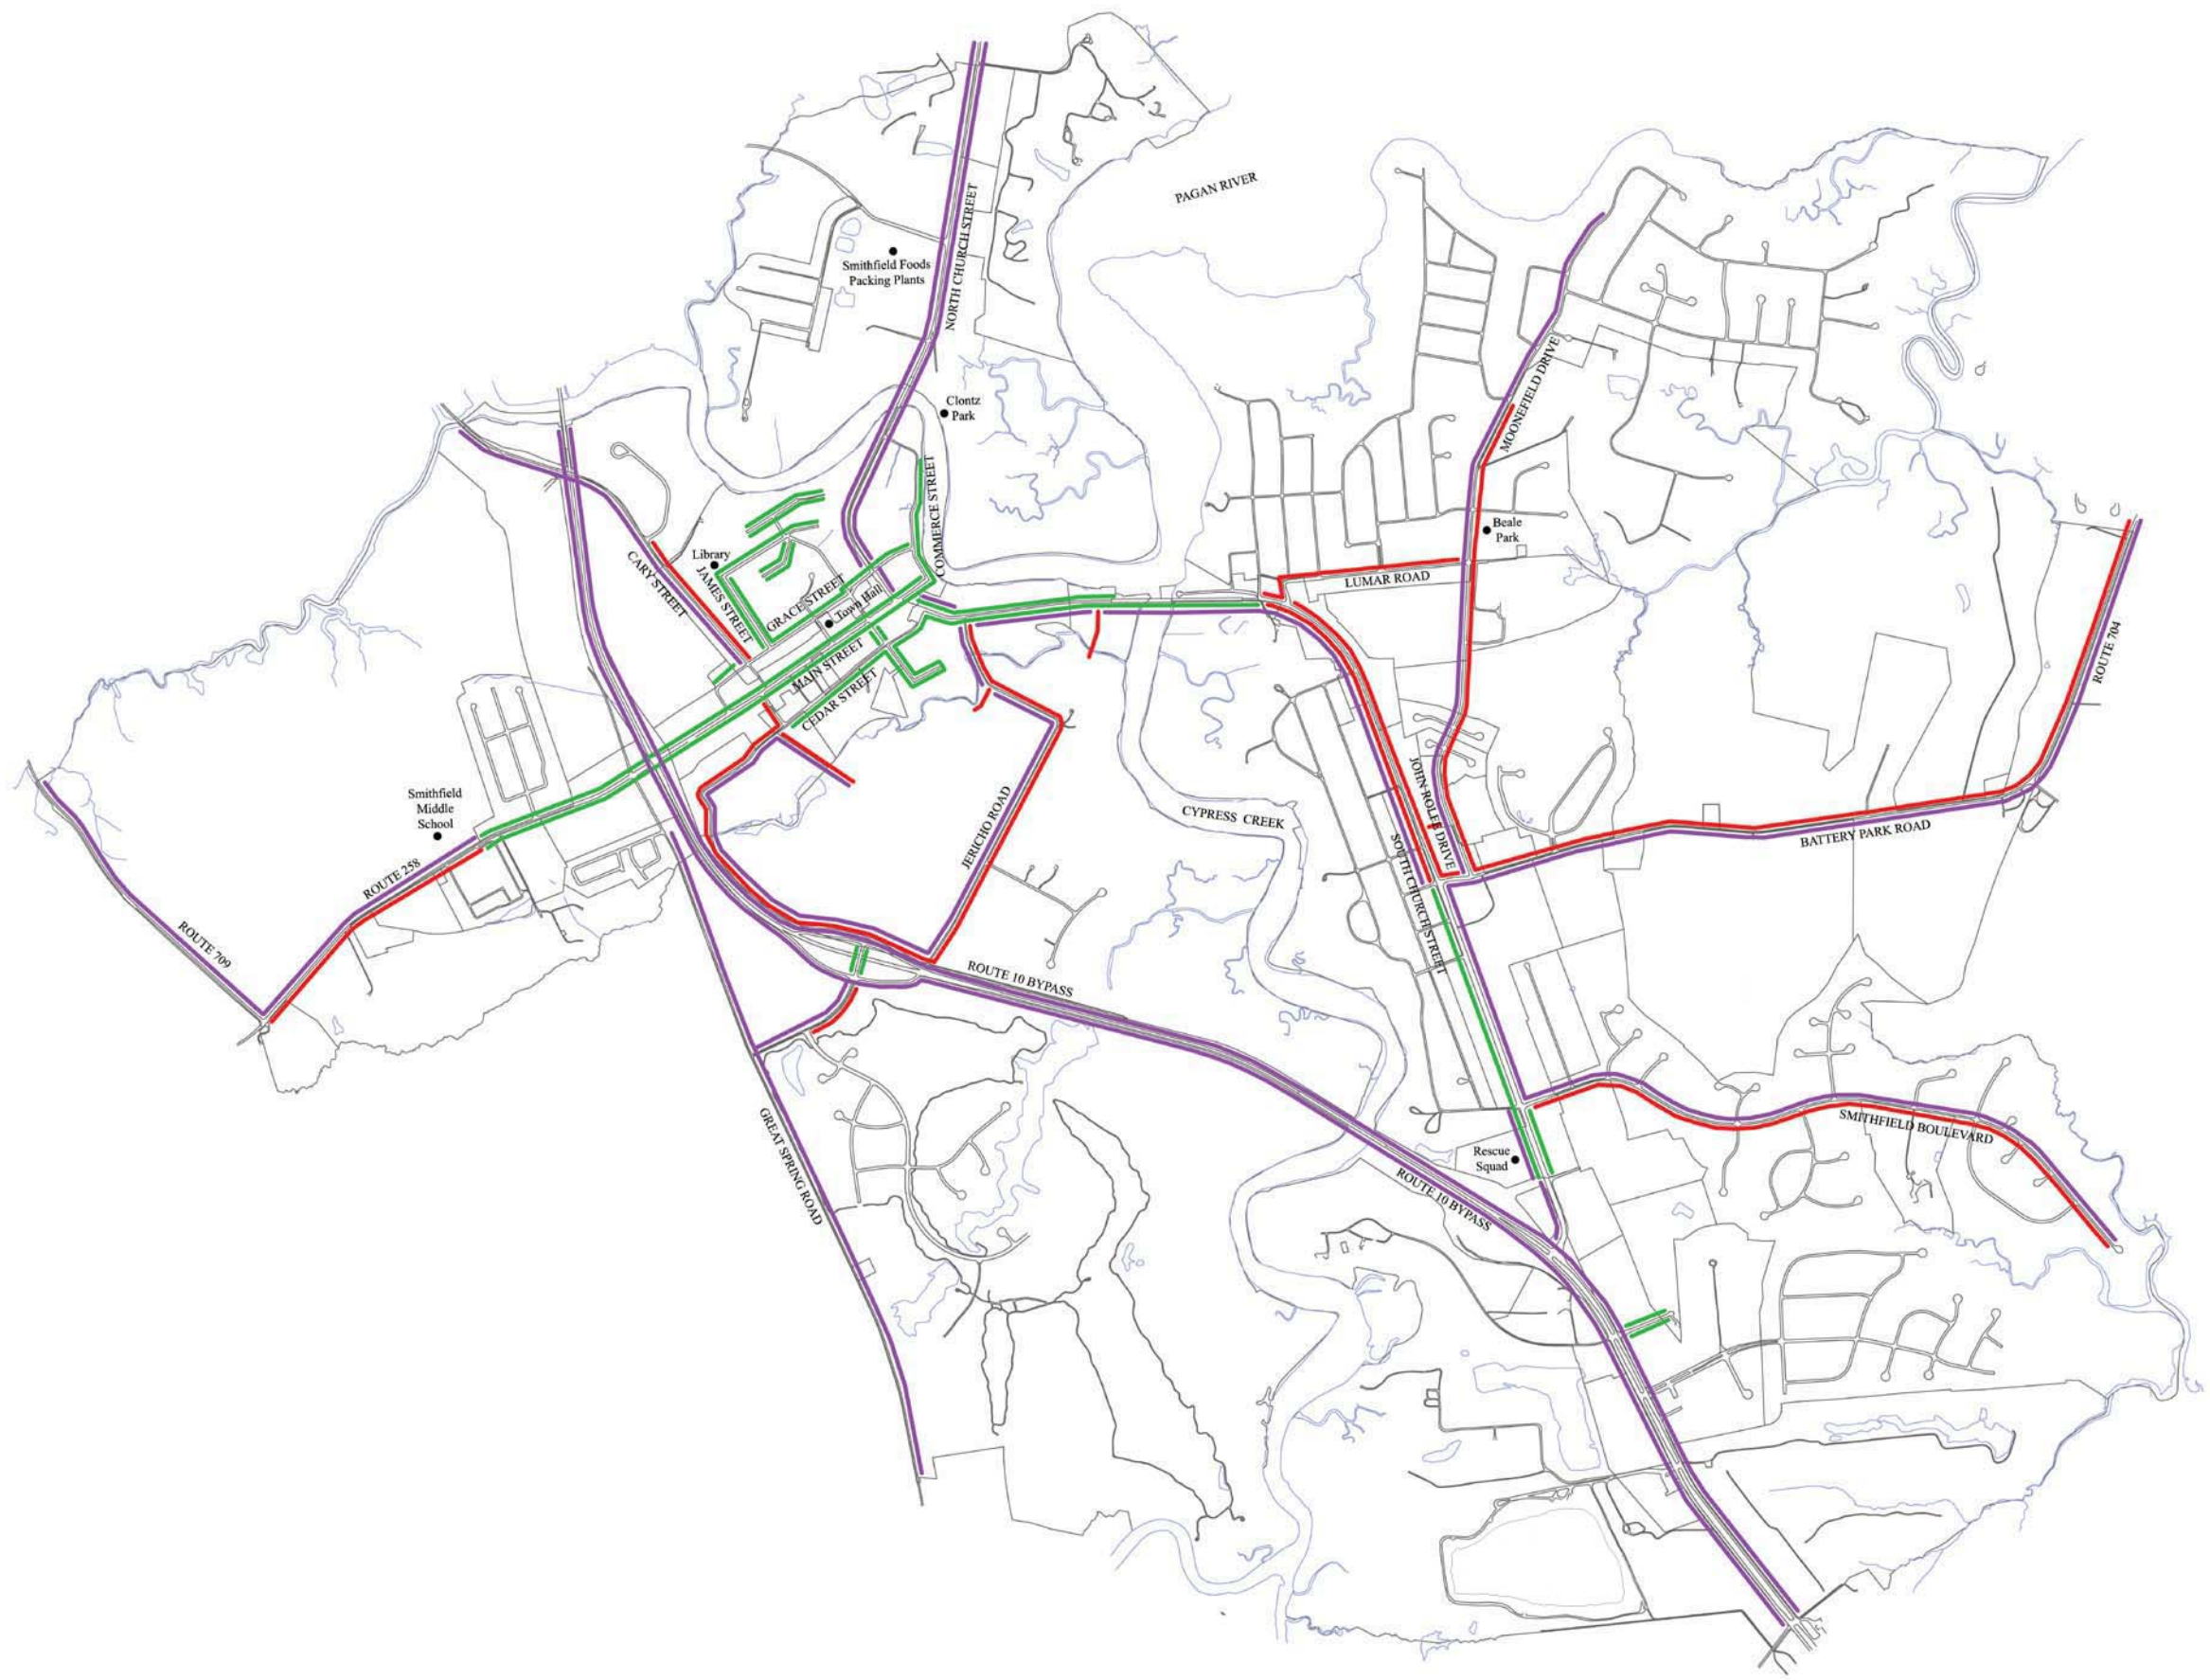

- Existing Sidewalks
- Proposed Sidewalk Extension
- Proposed Bikeways

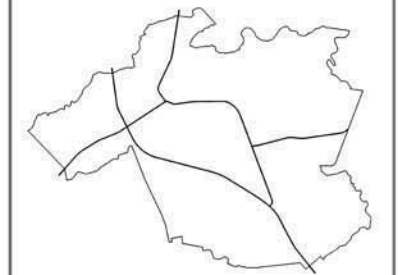

THE COX COMPANY
Planners - Landscape Architects
Civil Engineers - Urban Designers
220 East High Street
Charlottesville, Virginia
22902 (434) 295 7131